
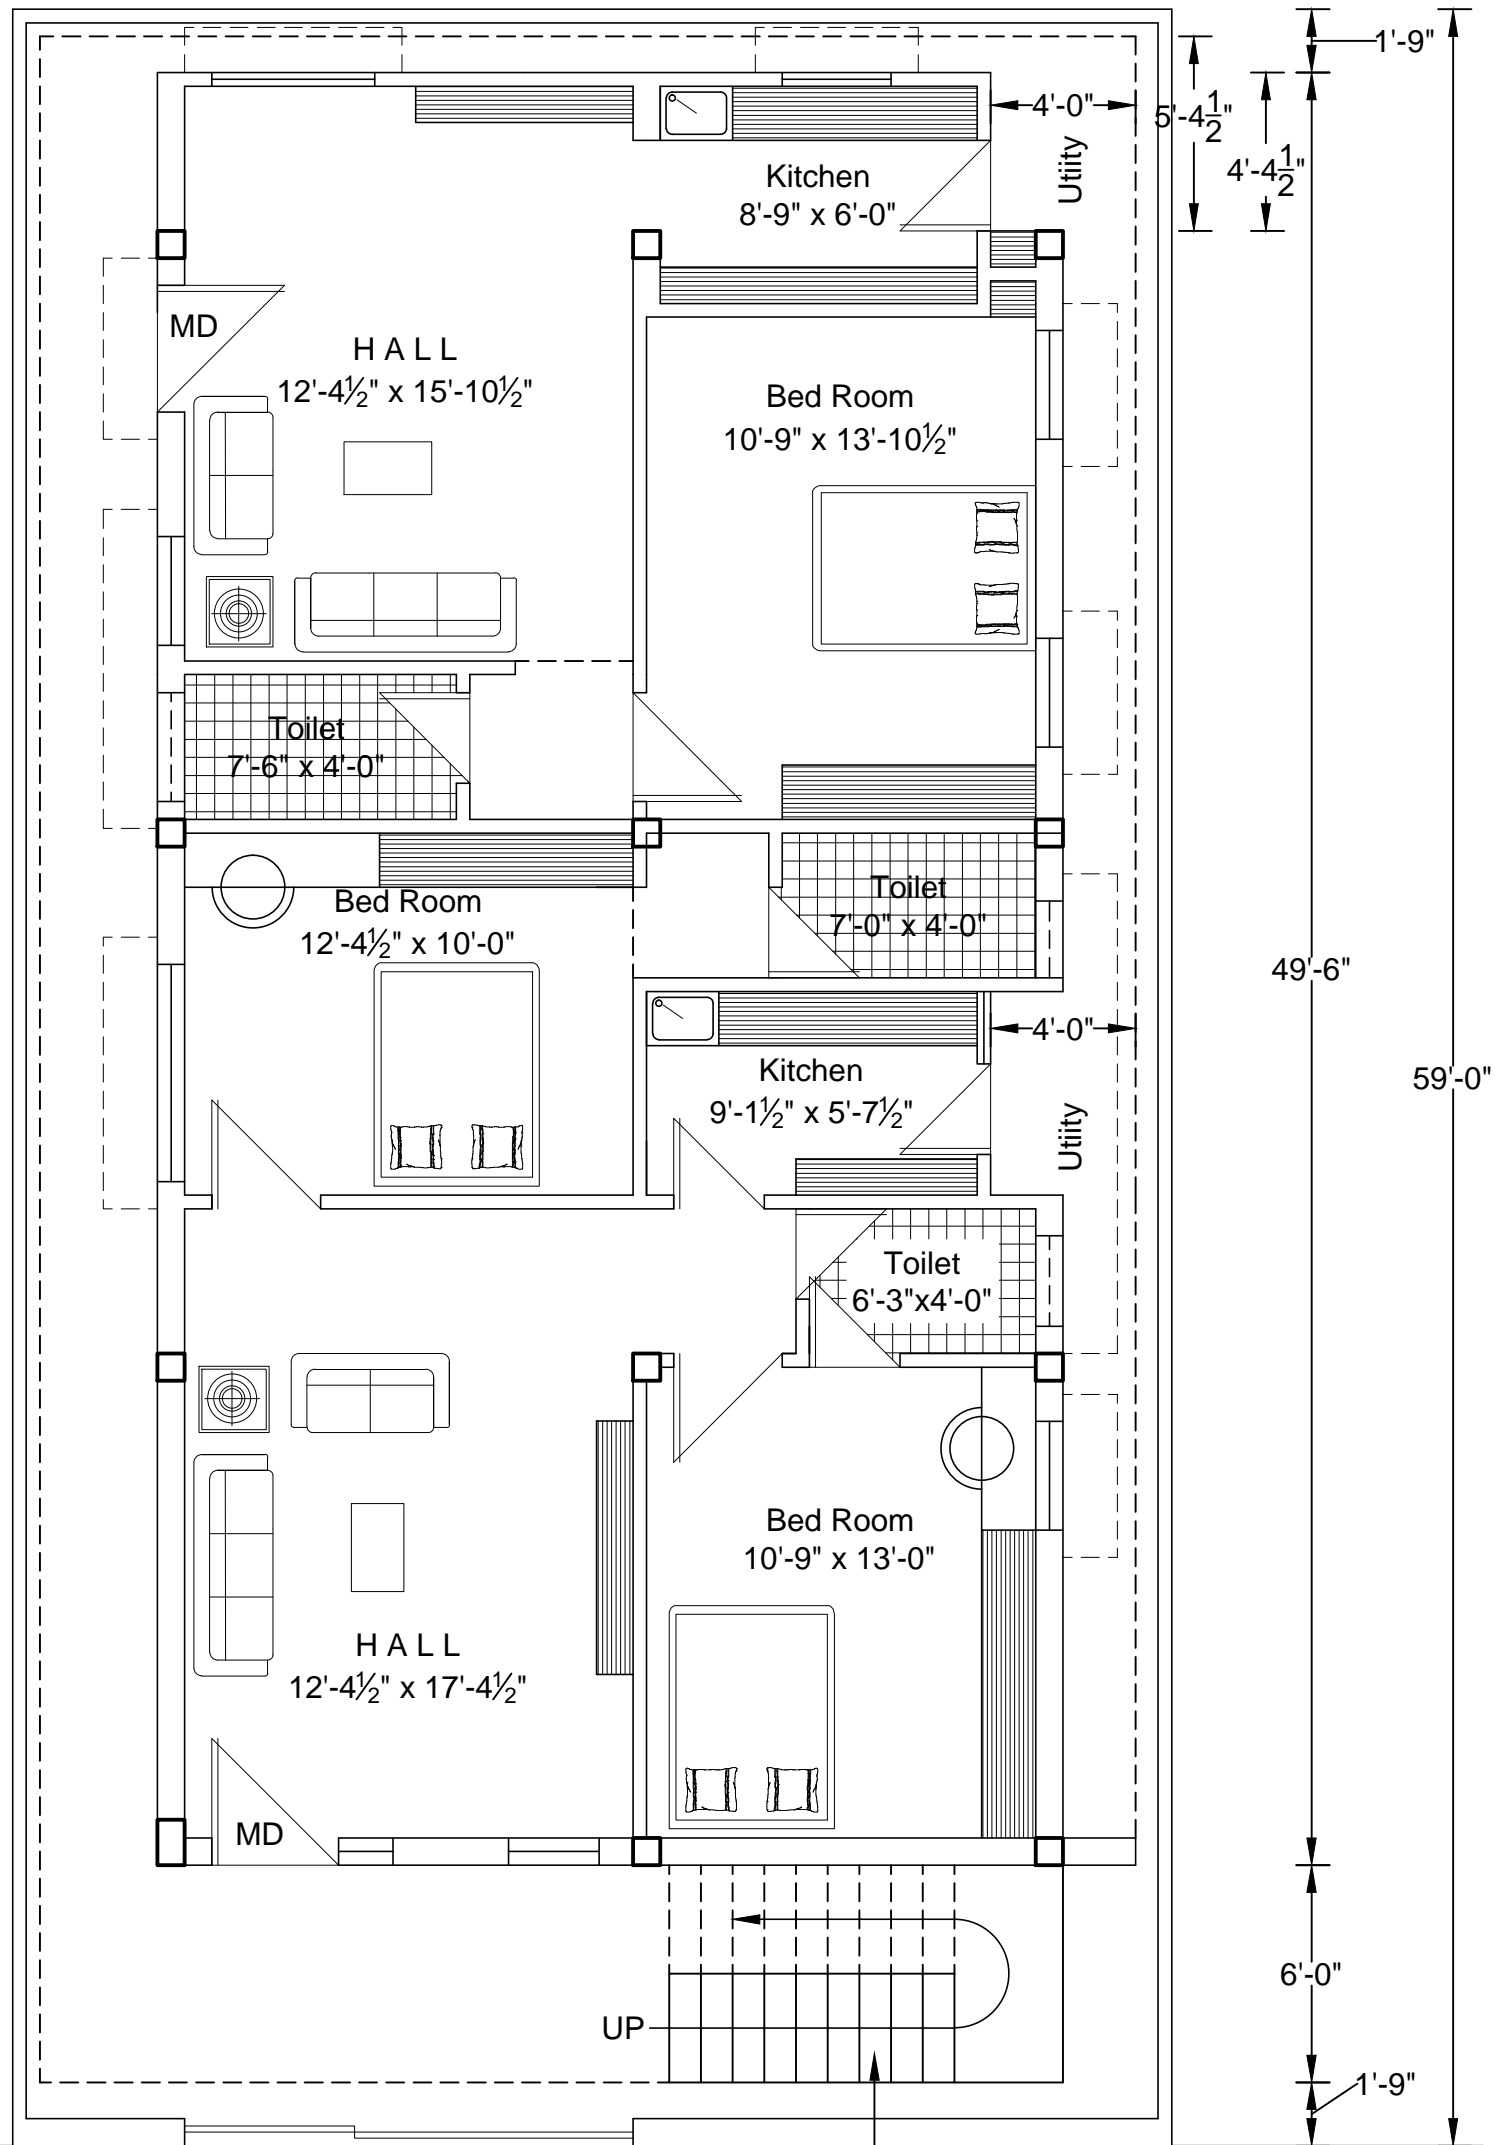


32'-0"  
4'-0" 25'-0" 3'-0"

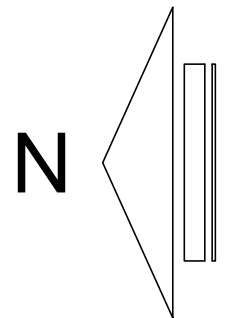

1'-9"  
49'-6"  
59'-0"  
6'-0"  
1'-9"


Gate

Outside Toilet Under Staircase

30'-0" WIDE WEST ROAD

# PROPOSED FIRST FLOOR PLAN

APPROVED BY CLIENT

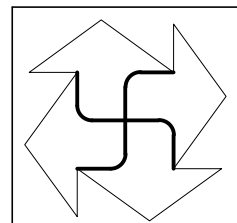

S.A. Rahim

[www.indianplans.in](http://www.indianplans.in)