



### REVISION 10

	HOME THEATRE
	FALSE CEILING
	OPERATES FROM WHERE TWO WAY SWITCH

DISTRIBUTION BOARD

SWITCH BOARD

DINING LIGHT

FAN

ZOOMER

EXHAUST FAN

BULK HEAD LIGHT

TUBE LIGHT

AC

GATE LIGHT

LCD PANEL

LED WALL LIGHT


CEILING LIGHT

PEER LAMP

FALSE CEILING LIGHT

FOOT LAMP


GROUND EARTH

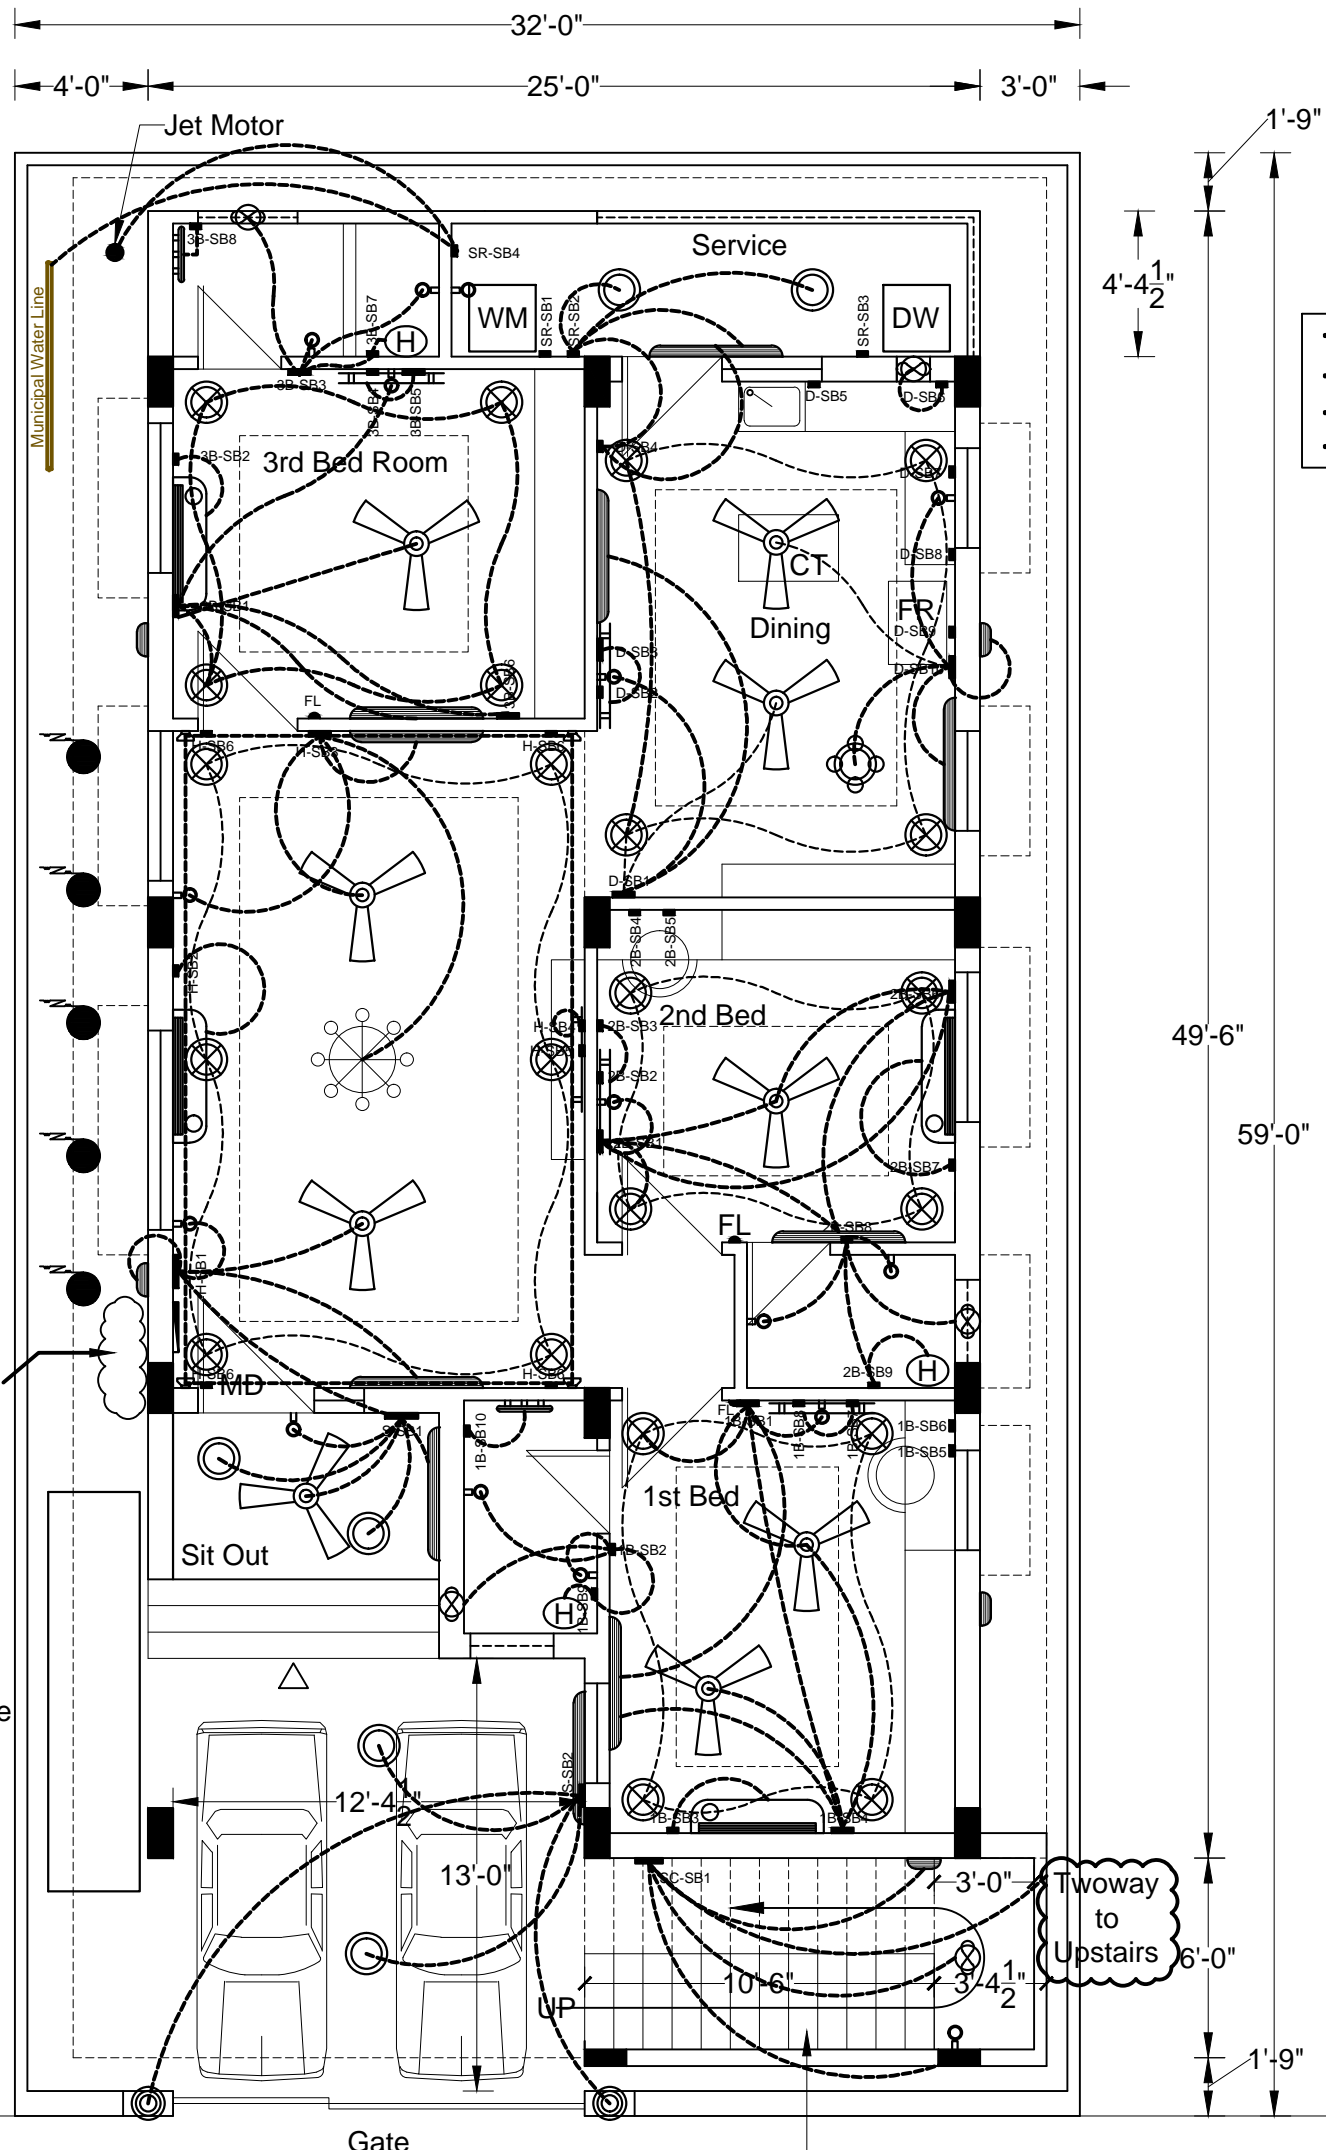

## PROPOSED GROUND FLOOR PLAN - ELECTRICAL LAYOUT

DISTRIBUTION BOARD 6 WAY TPN

Cont: Farooq (+91 8985993699)

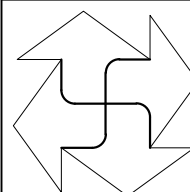

S.A. Rahim

[www.indianplans.in](http://www.indianplans.in)

Pre Approval Municipal Plans @ 1499 INR Only  
For More Info Contact : 92 92 20 20 20