
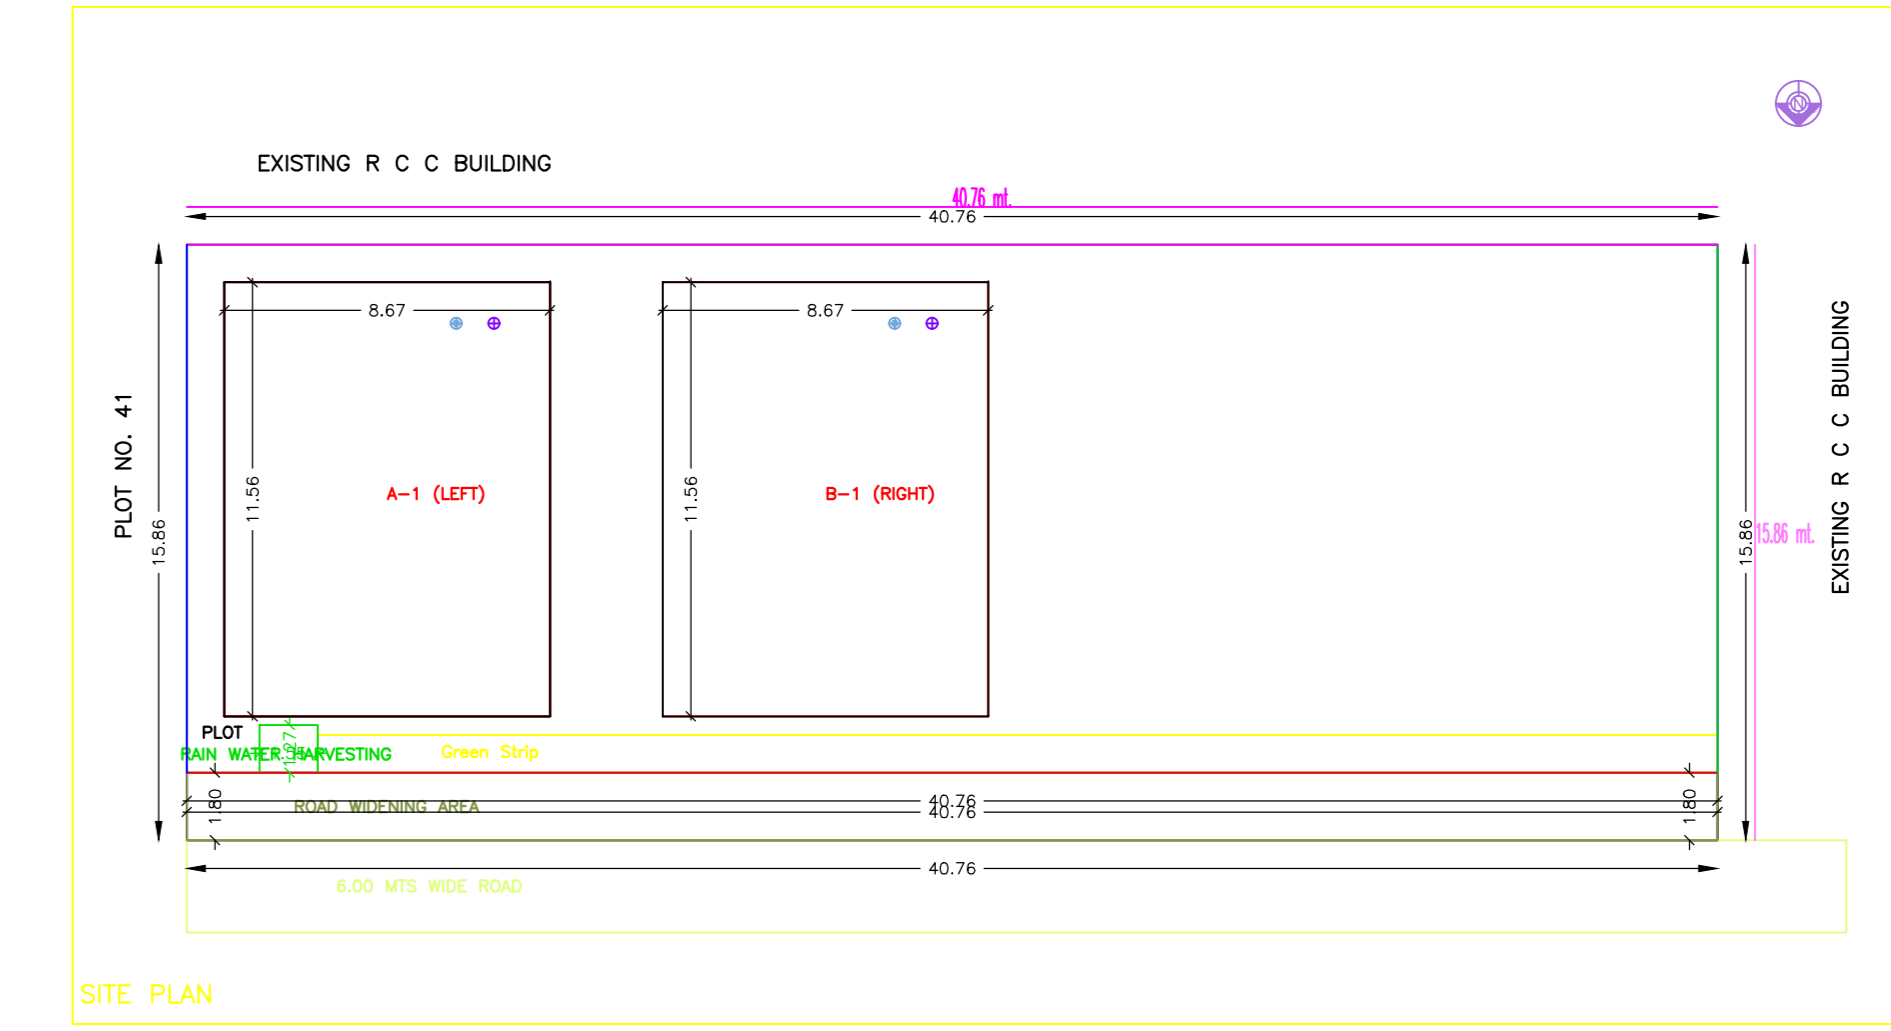
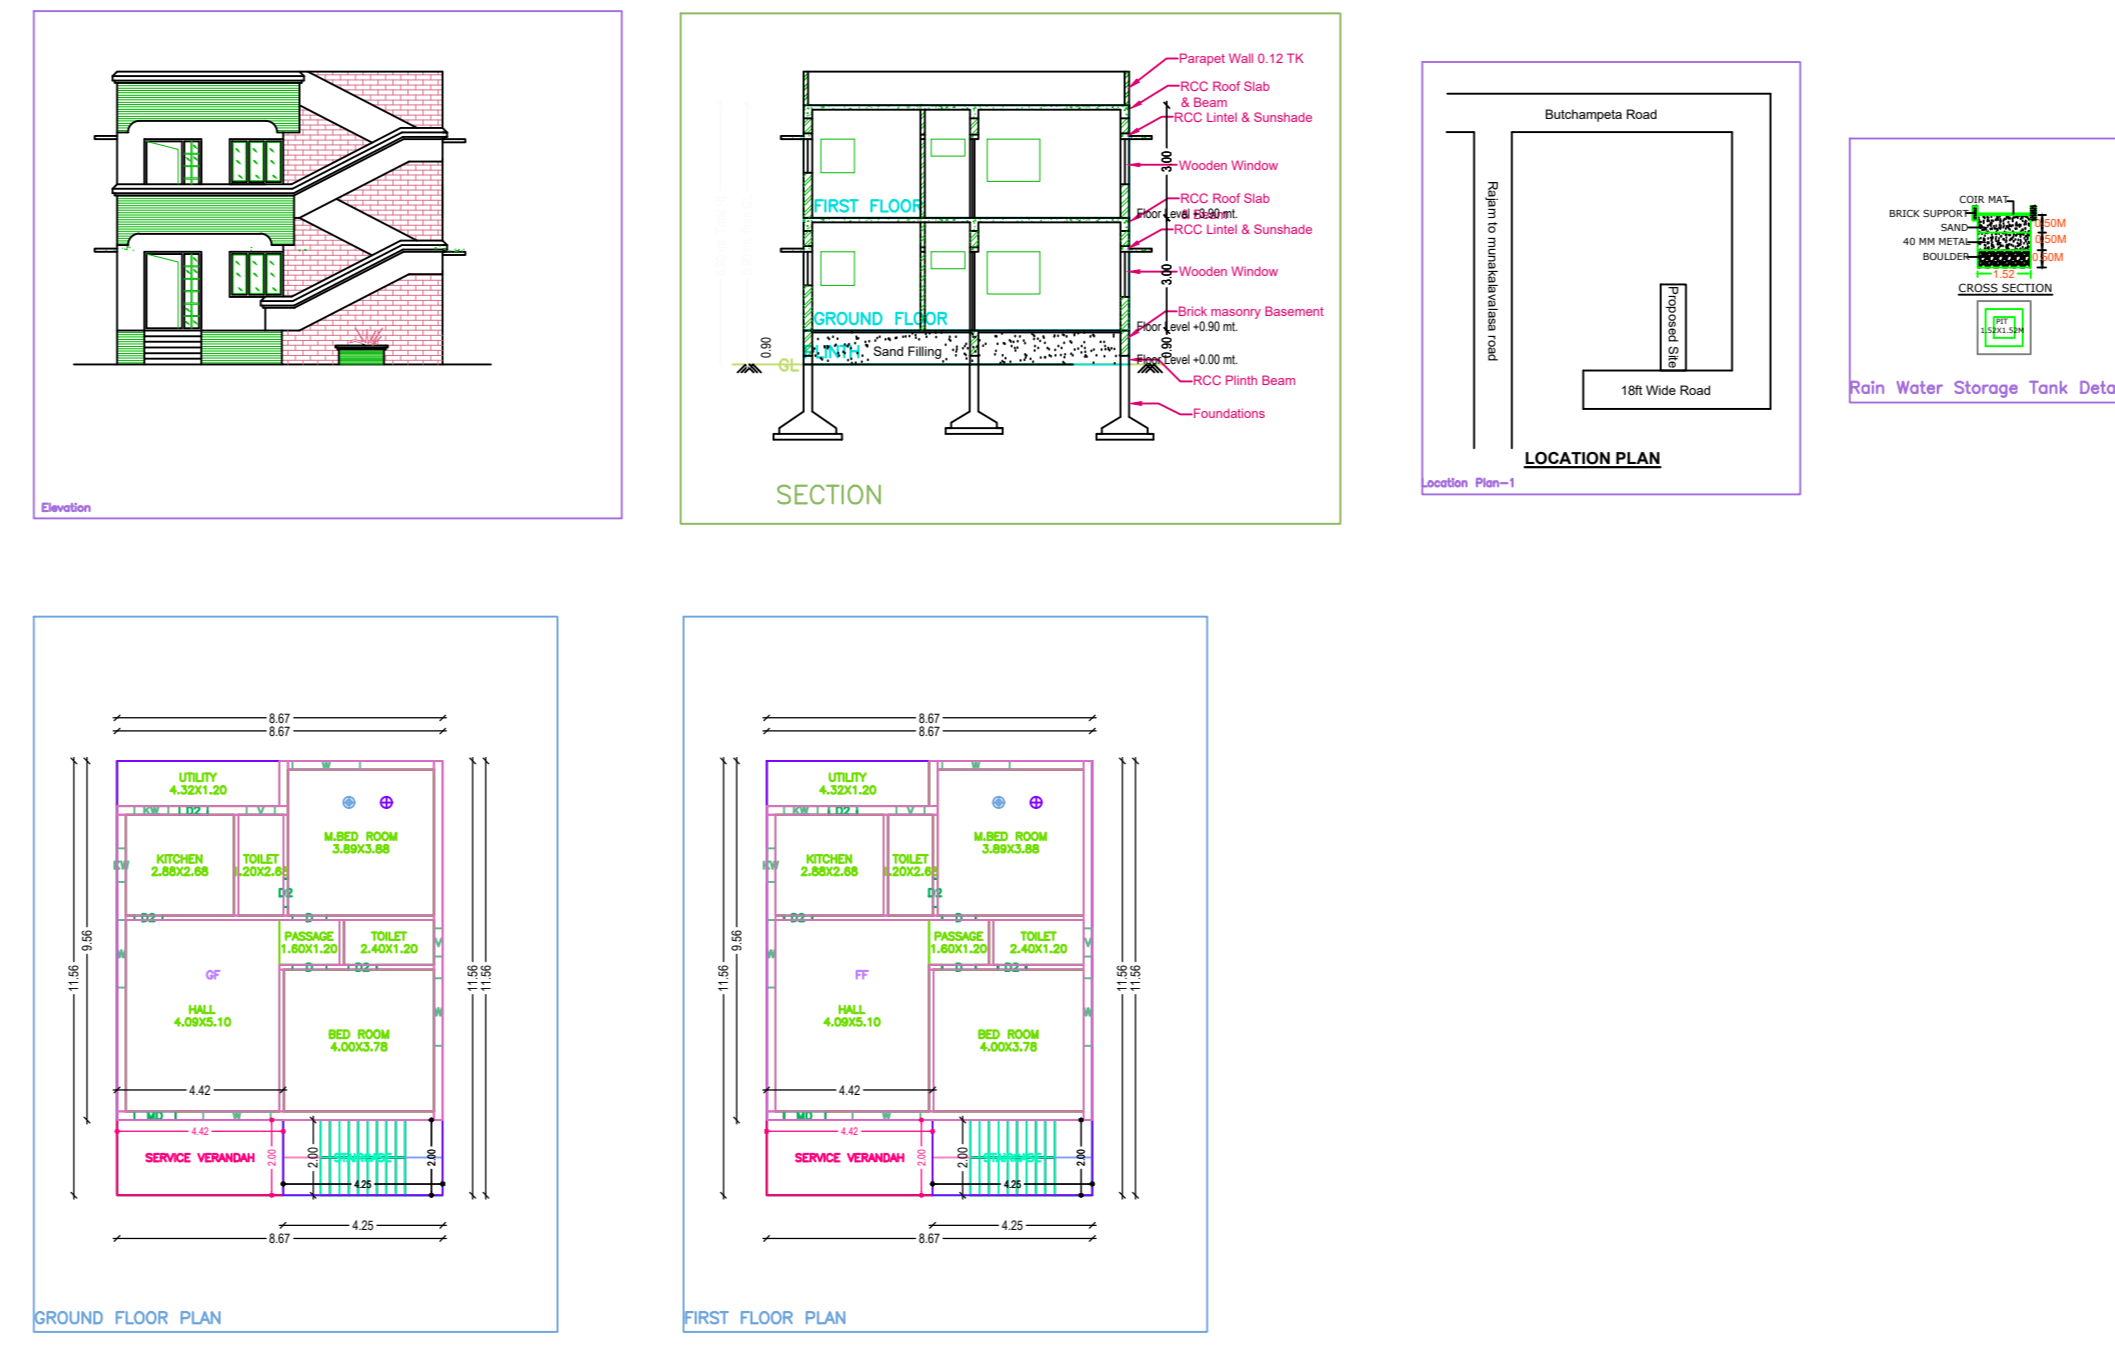


Project Title :PLAN SHOWING THE PROPOSED CONSTRUCTION OF RESIDENTIAL, R.C.C. ROOF GROUND AND FIRST FLOORS IN SY NO. 86/9, 86/10, 86/11 SITUATED AT BUTCHAMPETA, RAJAM NAGAR PANCHAYAT, VIZIANAGARAM DIST, A.P.
OWNER:
Smt. BORA KRISHINA KUMARI
Smt. BORA NARAYANA RAO

Project Title :PLAN SHOWING THE PROPOSED CONSTRUCTION OF RESIDENTIAL, R.C.C. ROOF GROUND AND FIRST FLOORS IN SY NO. 86/9, 86/10, 86/11 SITUATED AT BUTCHAMPETA, RAJAM NAGAR PANCHAYAT, VIZIANAGARAM DIST, A.P.
OWNER:
Smt. BORA KRISHINA KUMARI
Smt. BORA NARAYANA RAO

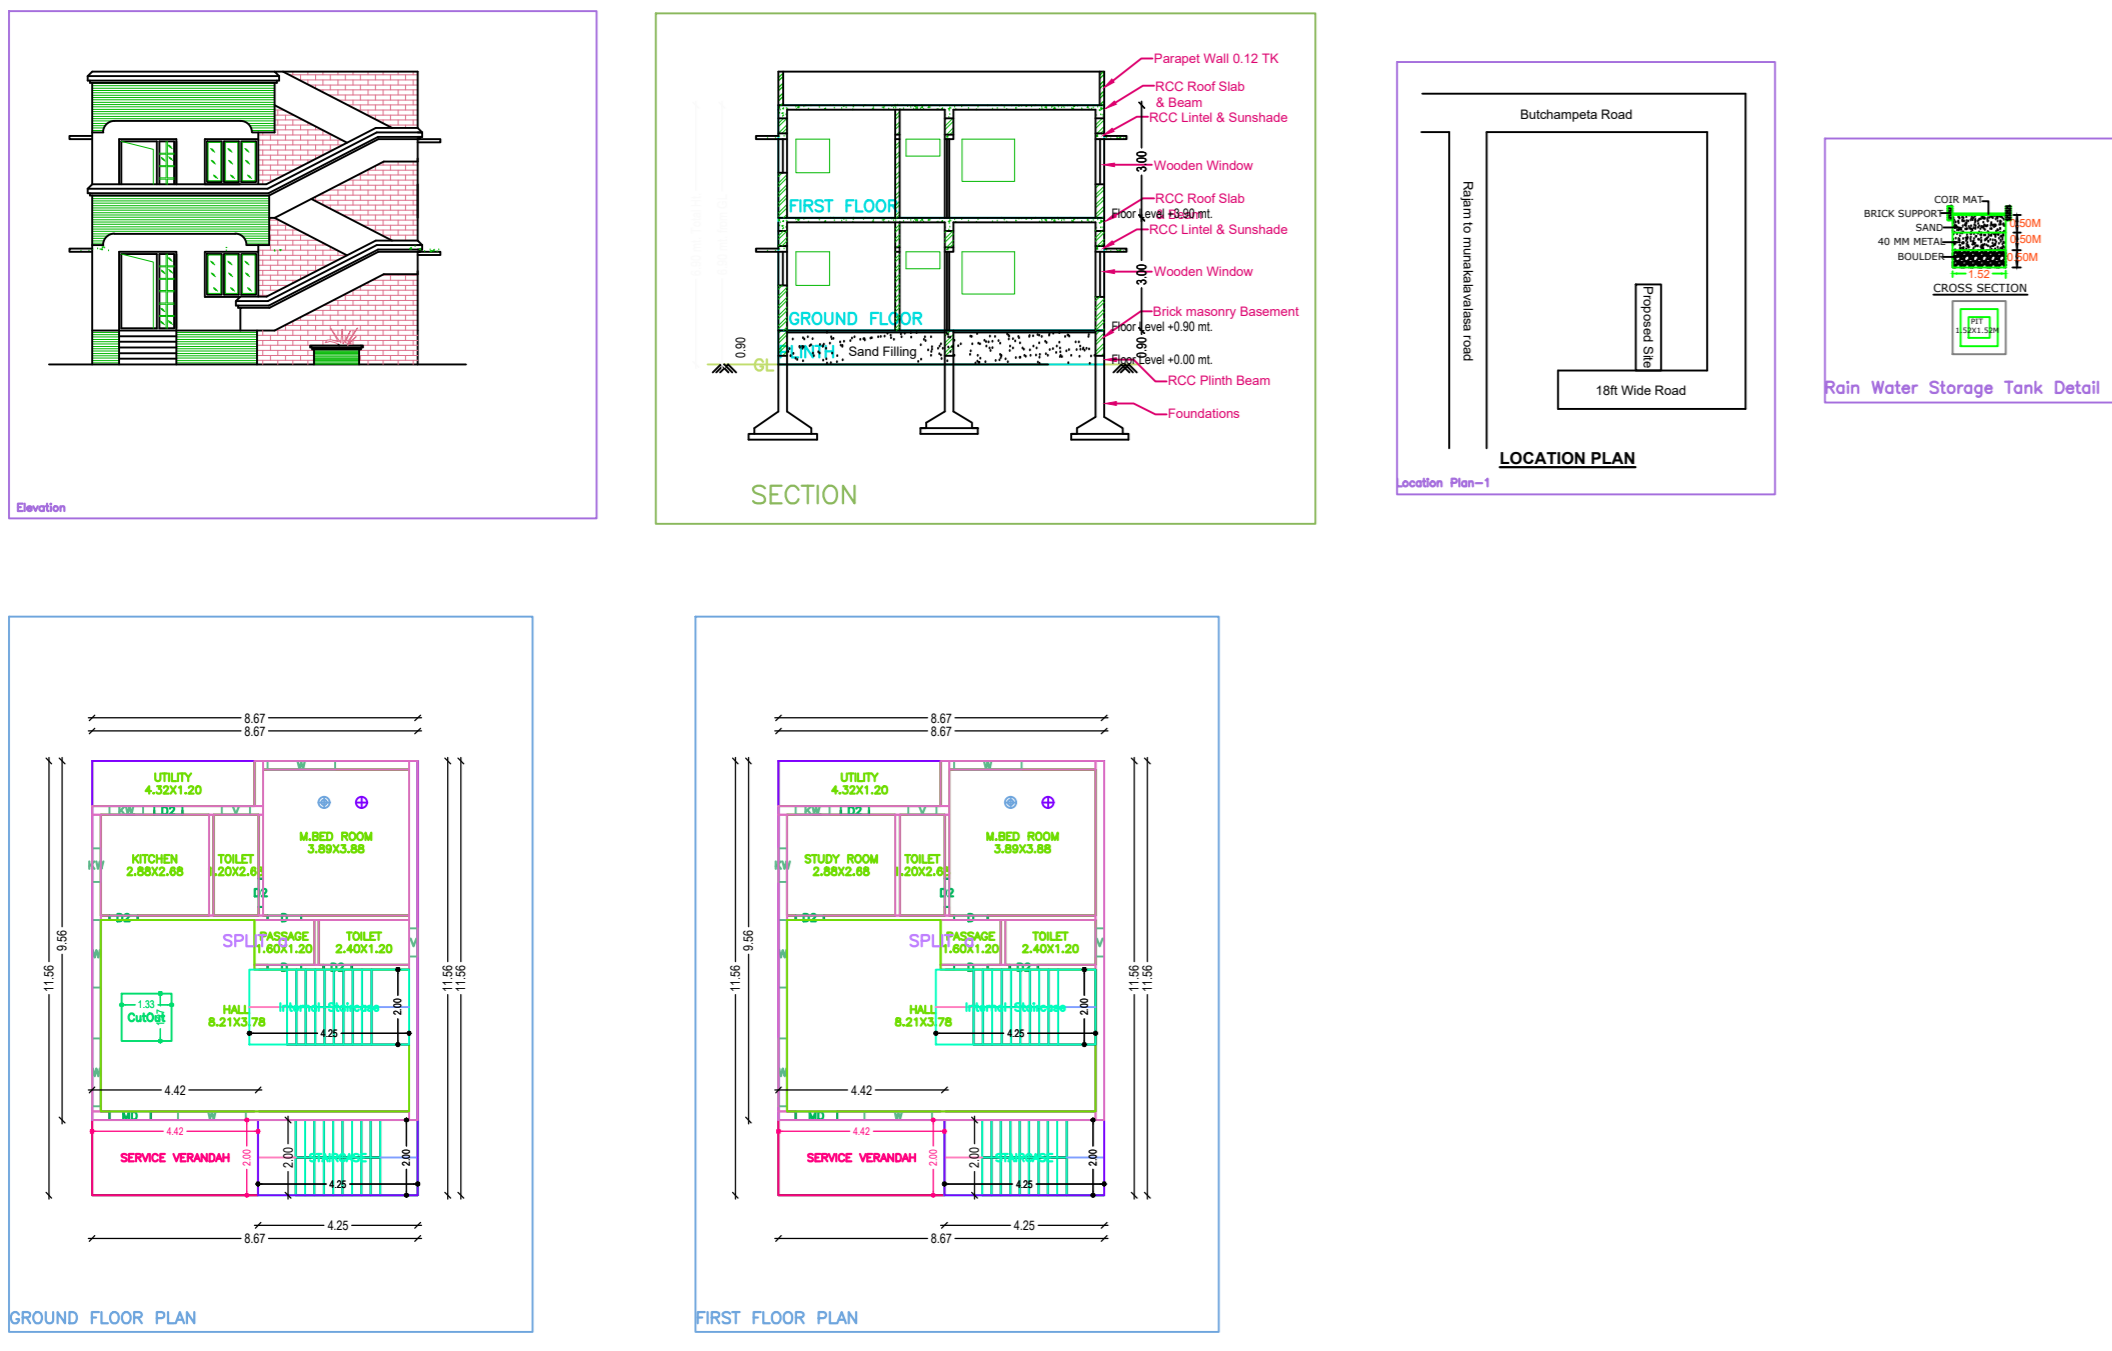






















